



1008_Awning-Push-Out - Imperial

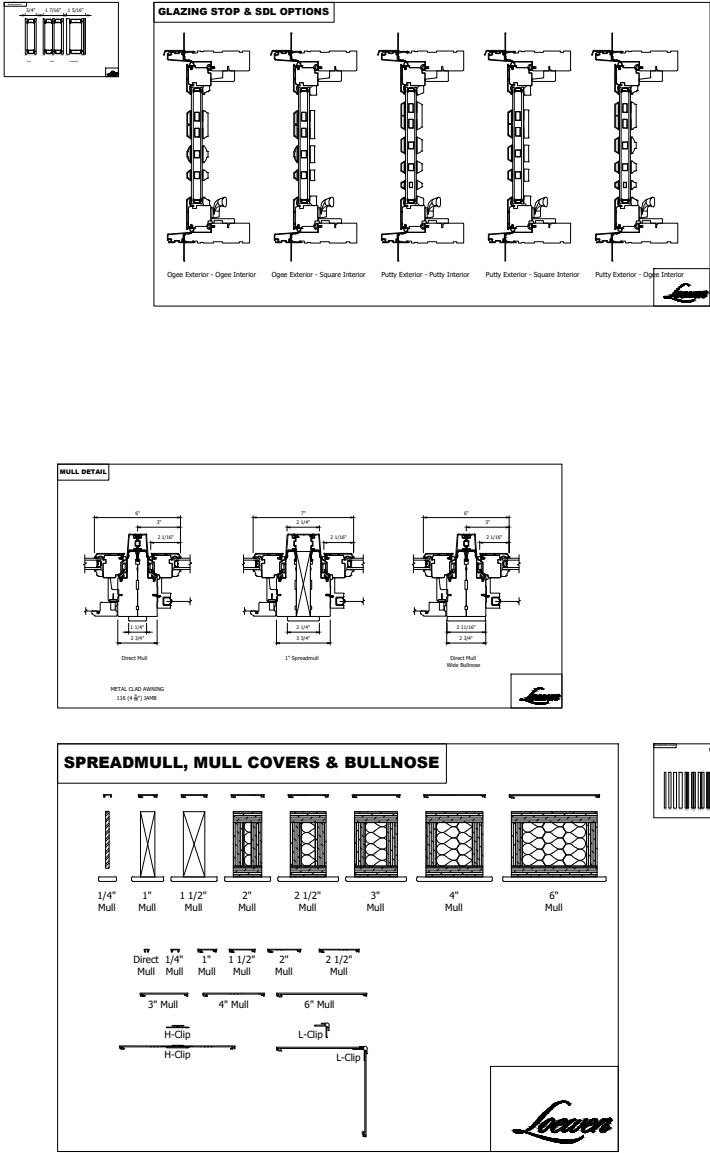

Contemporary Frame Cladding

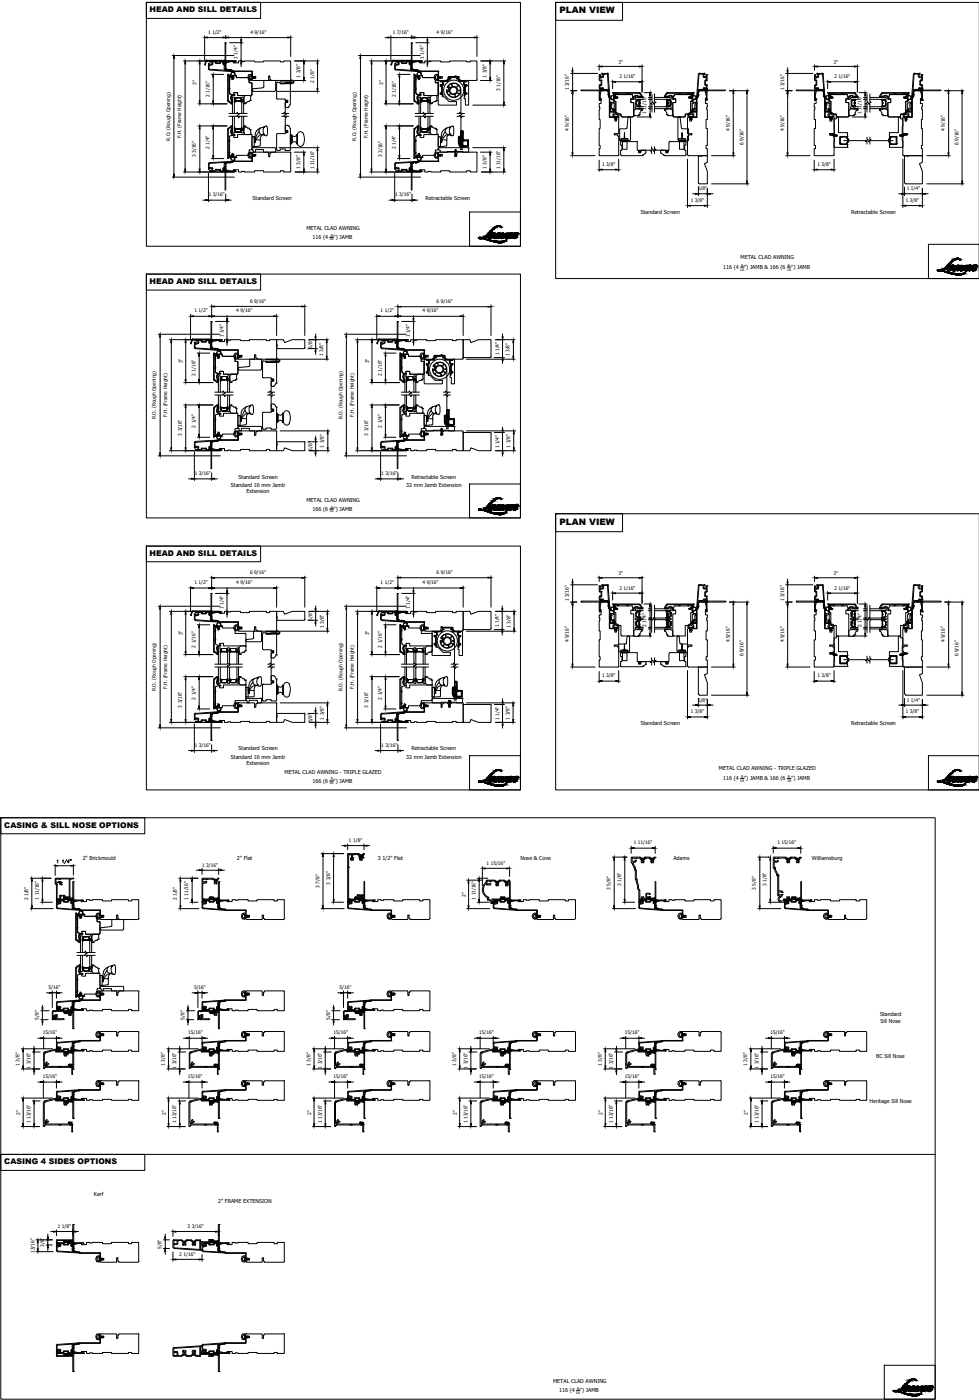