

FULL CHORD


NOTE: TURN ON LAYERS FOR DIFFERENT OPTIONS OF GRILLES, BRICKMOULD, DIMENSIONS, ETC.

NOTE: BASED ON DUAL GLAZING

WWW.LOEWEN.COM
TEL: 204-326-6446



FC- CASEMENT SASHED

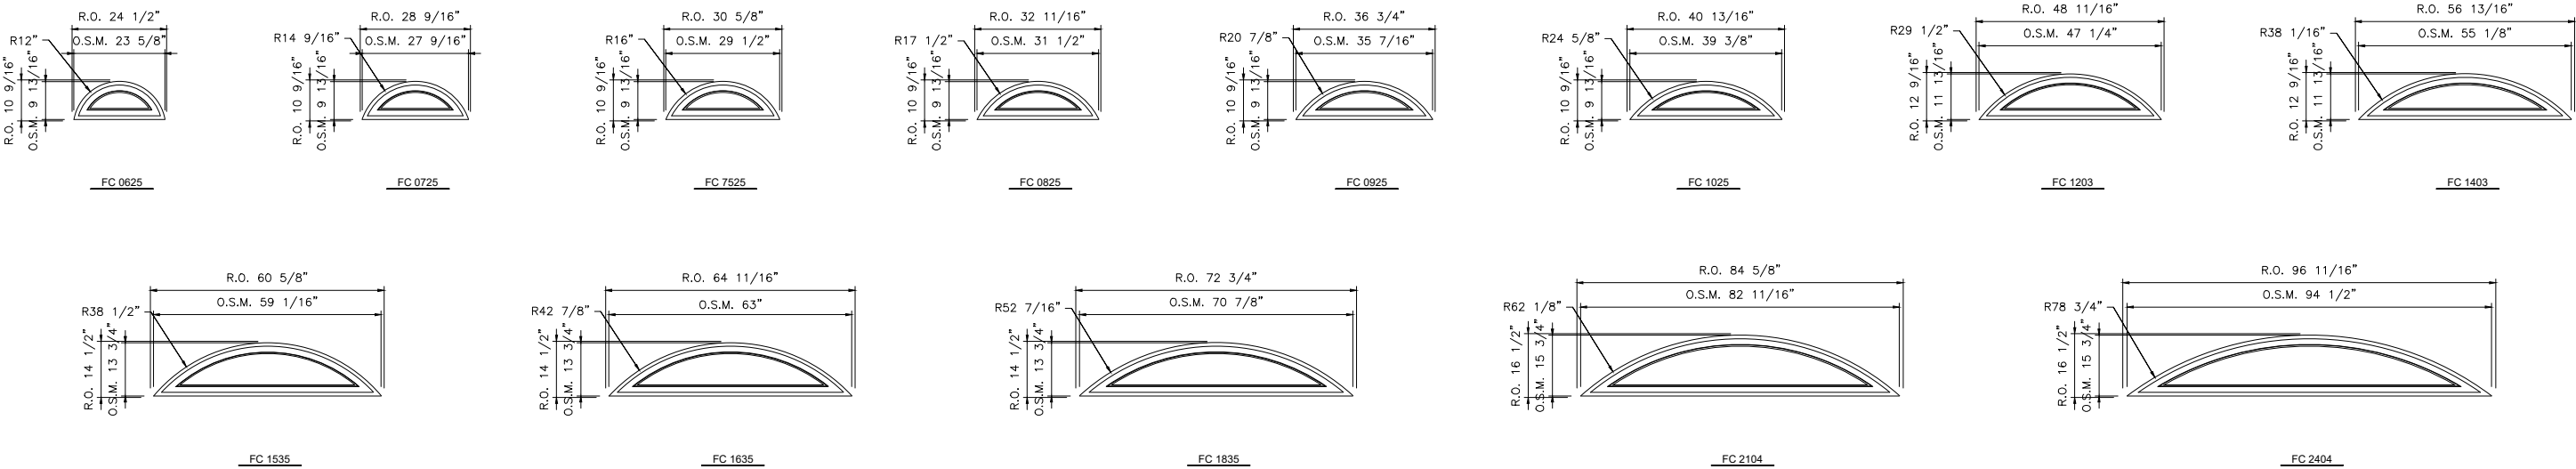

FC- 35mm FRAME

