


1005_Awning-Standard-Roto-Gear-Mission-Sash - Metric

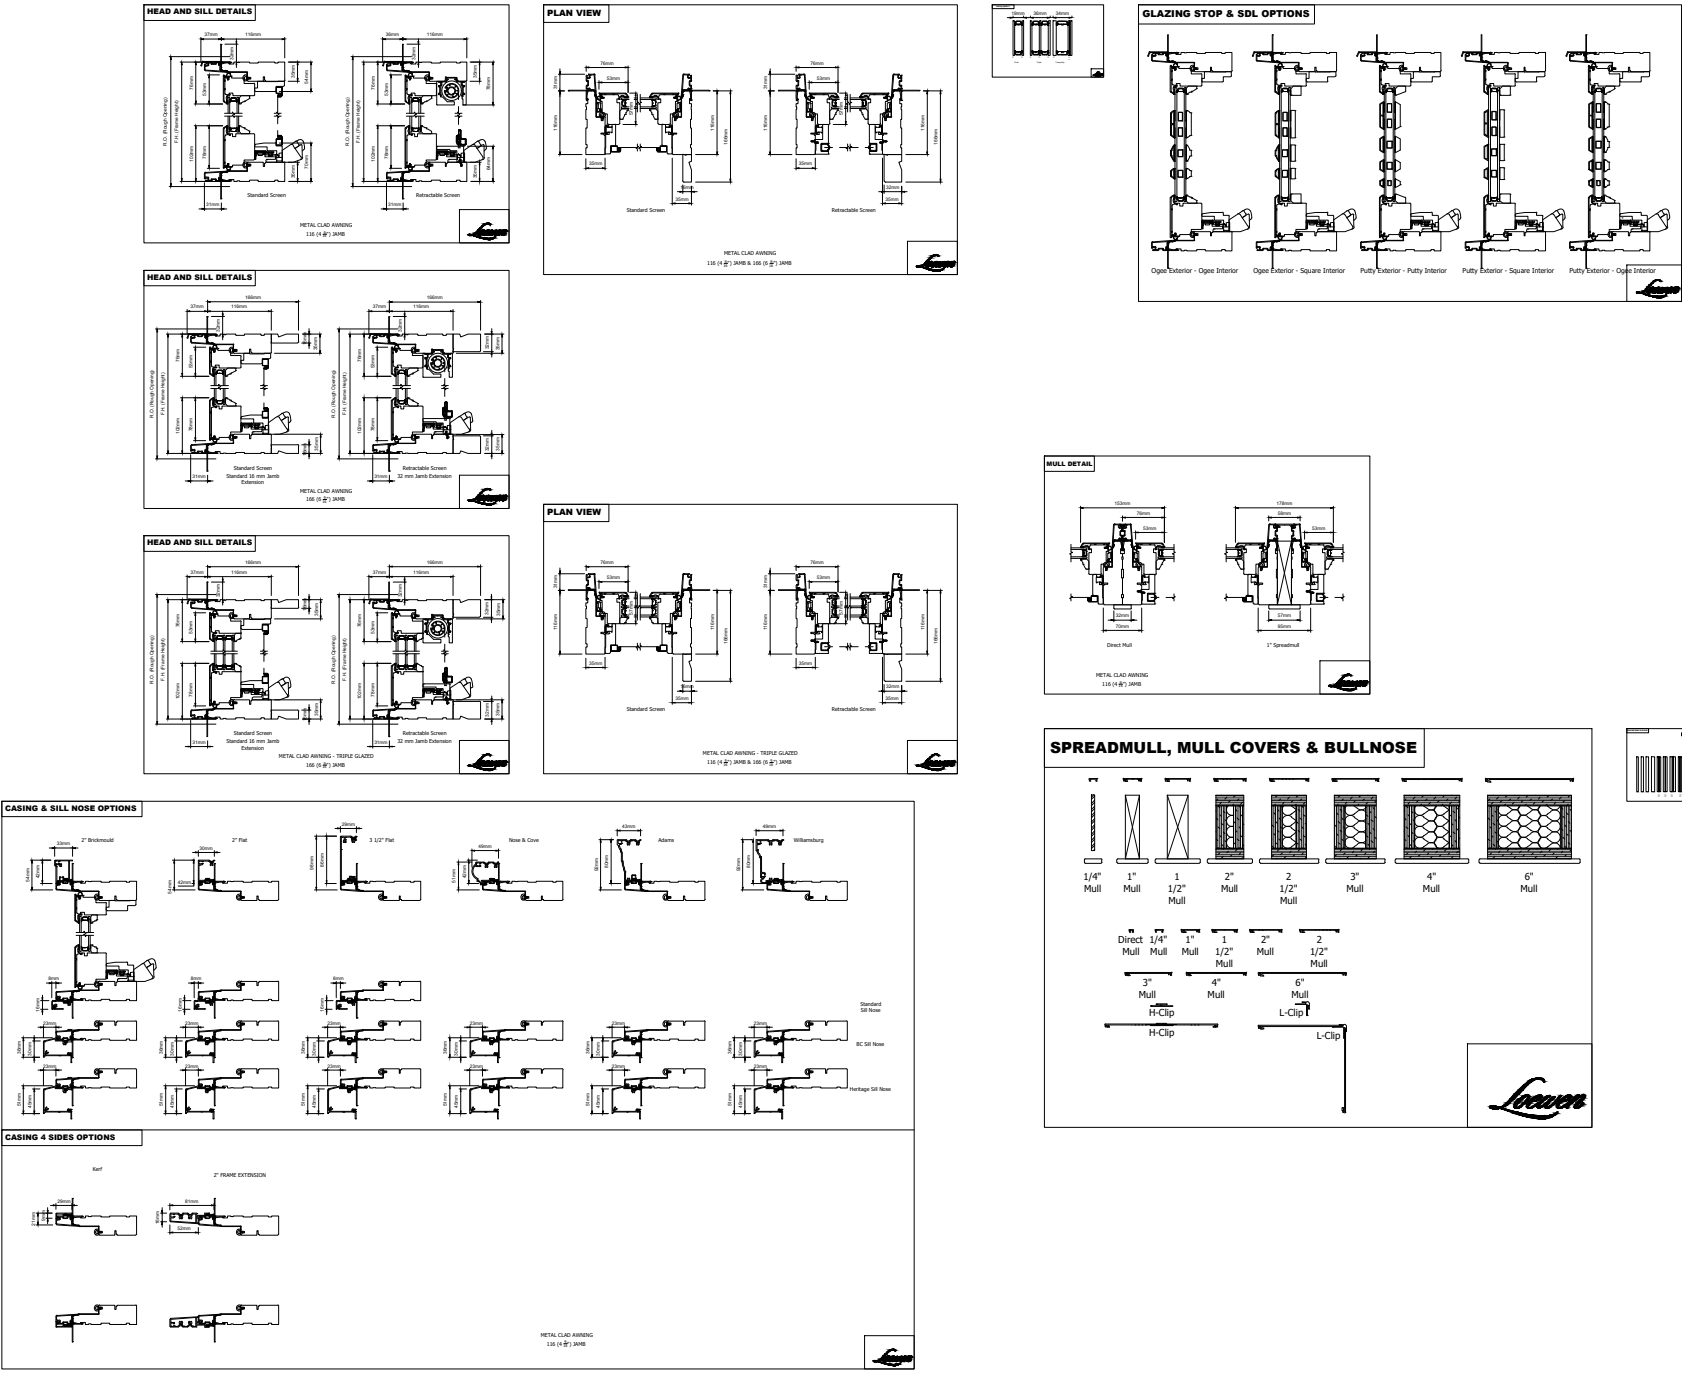

Contemporary Frame Cladding

