

# ROUNDTOP


NOTE: TURN ON LAYERS FOR DIFFERENT OPTIONS OF GRILLES, BRICKMOULD, DIMENSIONS, ETC.

NOTE: BASED ON DUAL GLAZING

WWW.LOEWEN.COM  
TEL: 204-326-6446



## RT-CASEMENT SASHED

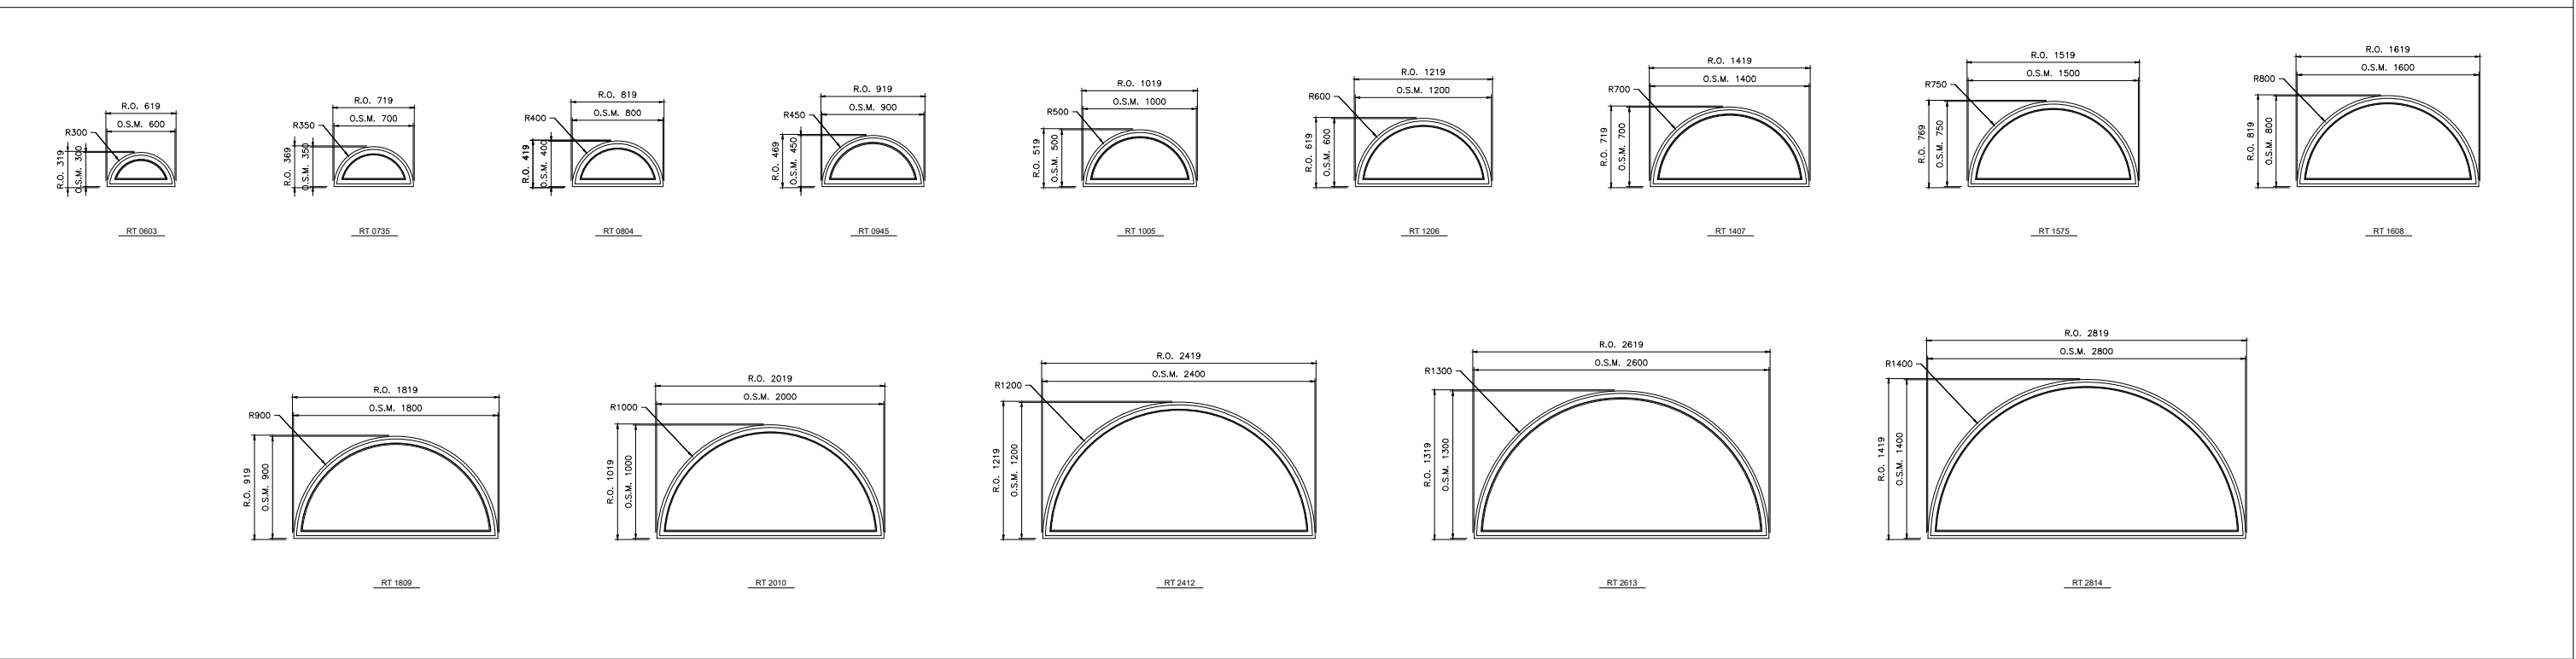

## RT-35mm FRAME

