




1445_Dutch-Door-Non-Clad

REFER TO LOEWEN CUSTOM SHOP WARRANTY FOR COVERAGE

CUSTOM SHOP
Please check with Custom Shop Department

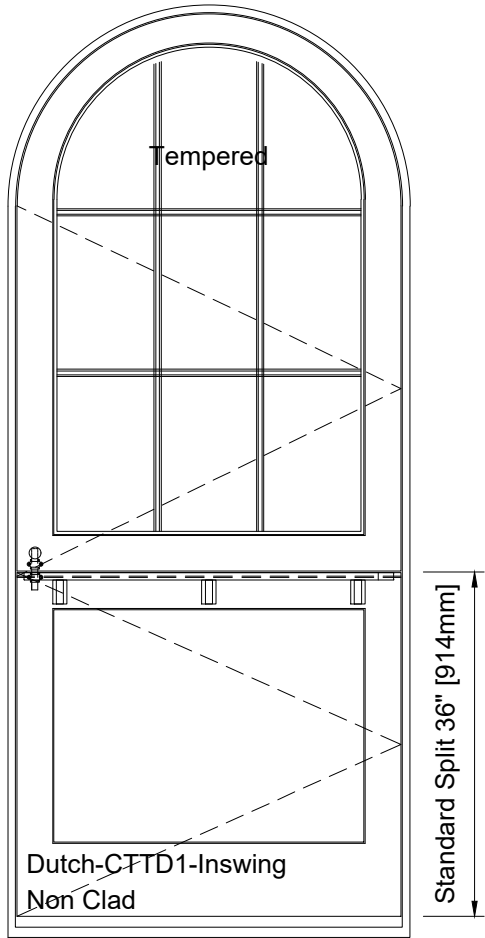

Dutch doors follow
same sizing
limitations as
Standard Terrace
Doors

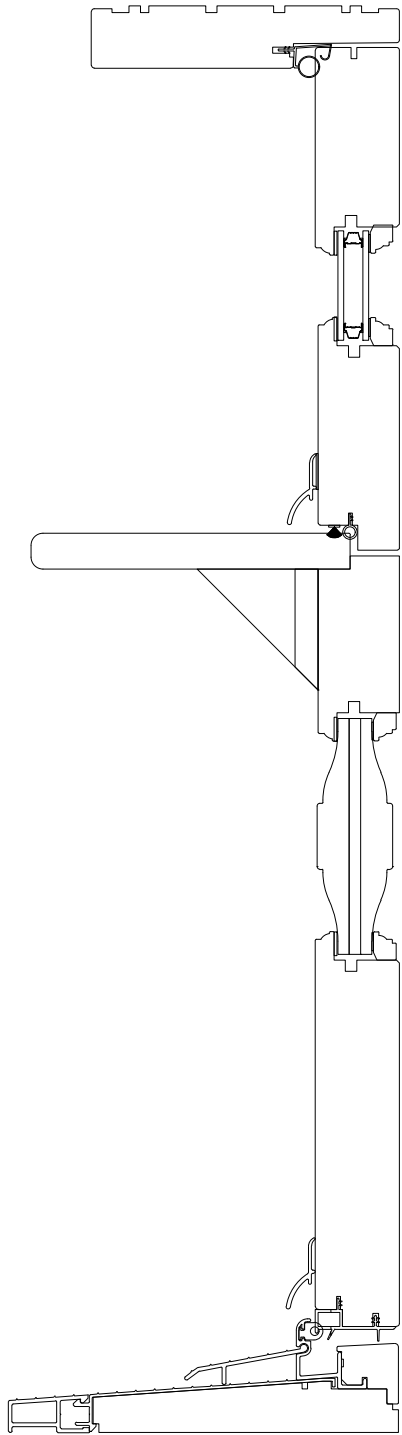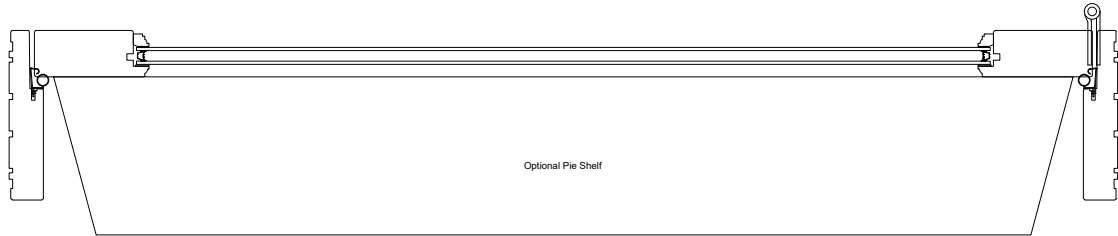

	Sales Order No:	Requester:	Revision:	Project Name:	Unit ID:	1445_Dutch-Door-Non-Clad 
		COS Contact:		DUTCH DOOR -NC w/ Pie		
		Company:		Date: 29AUG2022	Drawn by: Mike H.	