
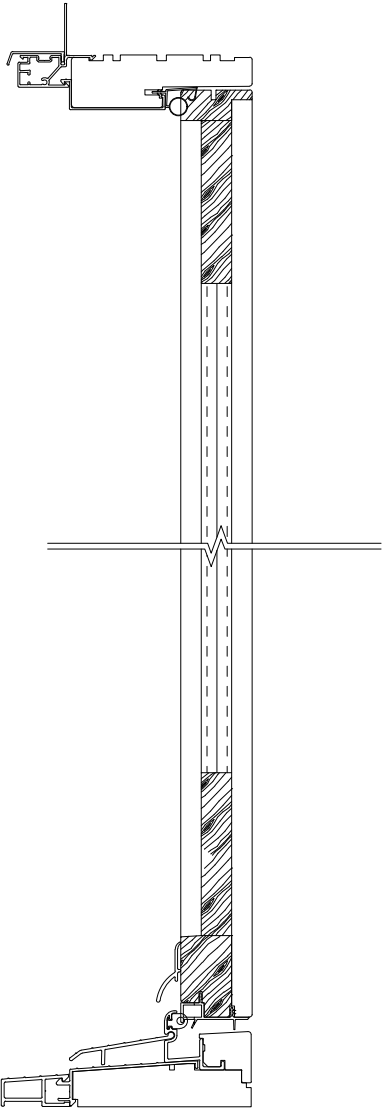


1450_Plank-Door


REFER TO LOEWEN CUSTOM SHOP WARRANTY FOR COVERAGE

CUSTOM SHOP
Please check with Custom Shop Department

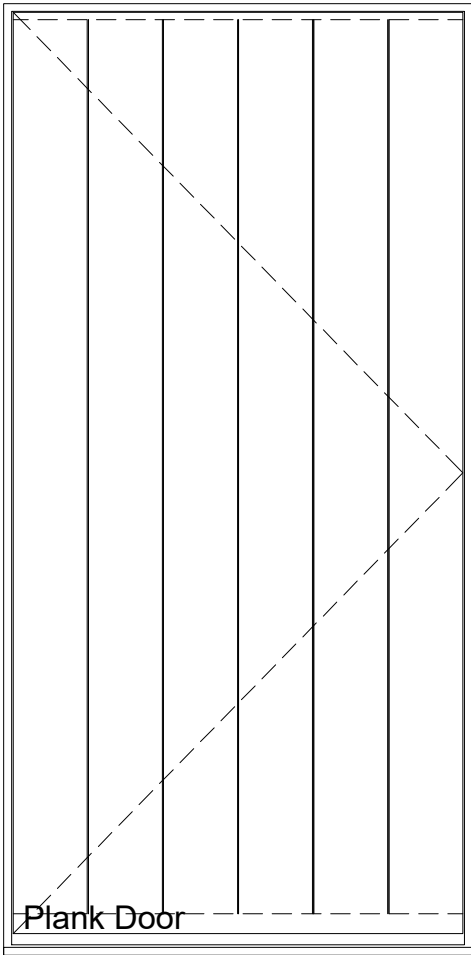

PLANK DOORS ARE VERY CUSTOMIZABLE, SOME OPTIONS INCLUDE VERTICAL, HORIZONTAL DIAGONAL, INTERSECTING OR FLUTED. MAX WIDTH OF PLANK IS 9 1/2" TYPICALLY, CAN GO LARGER WITH ACCOYA WOOD.

PLANKS CAN BE USED ON ANY DOOR: TERRACE DOOR, DUTCH DOOR, FRENCH DOORS, SANTA BARBARA DOORS AND PIVOT DOOR, SIZE LIMITS DETERMINED BY UNIT TYPE.

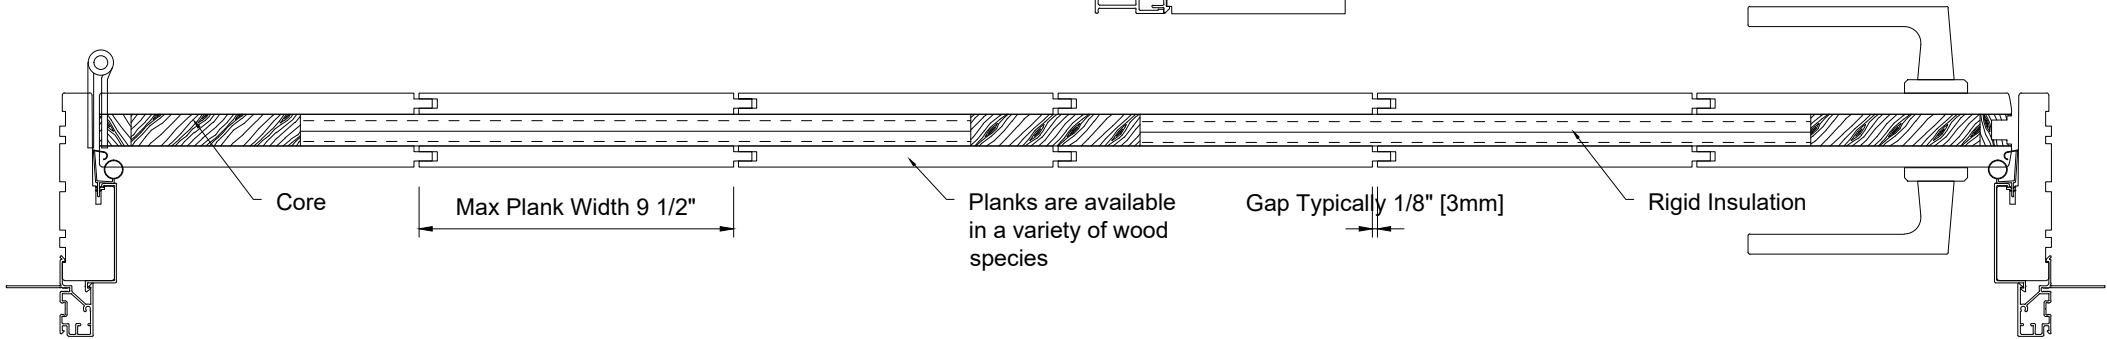

	Sales Order No:	Requester:	Revision:	Project Name:	Unit ID:	
		COS Contact:		Plank Doors	1450_Plank-Door	
		Company:		Date: 29AUG2022	Drawn by: Mike H.	